



site plan

scale 1" = 16'-0"

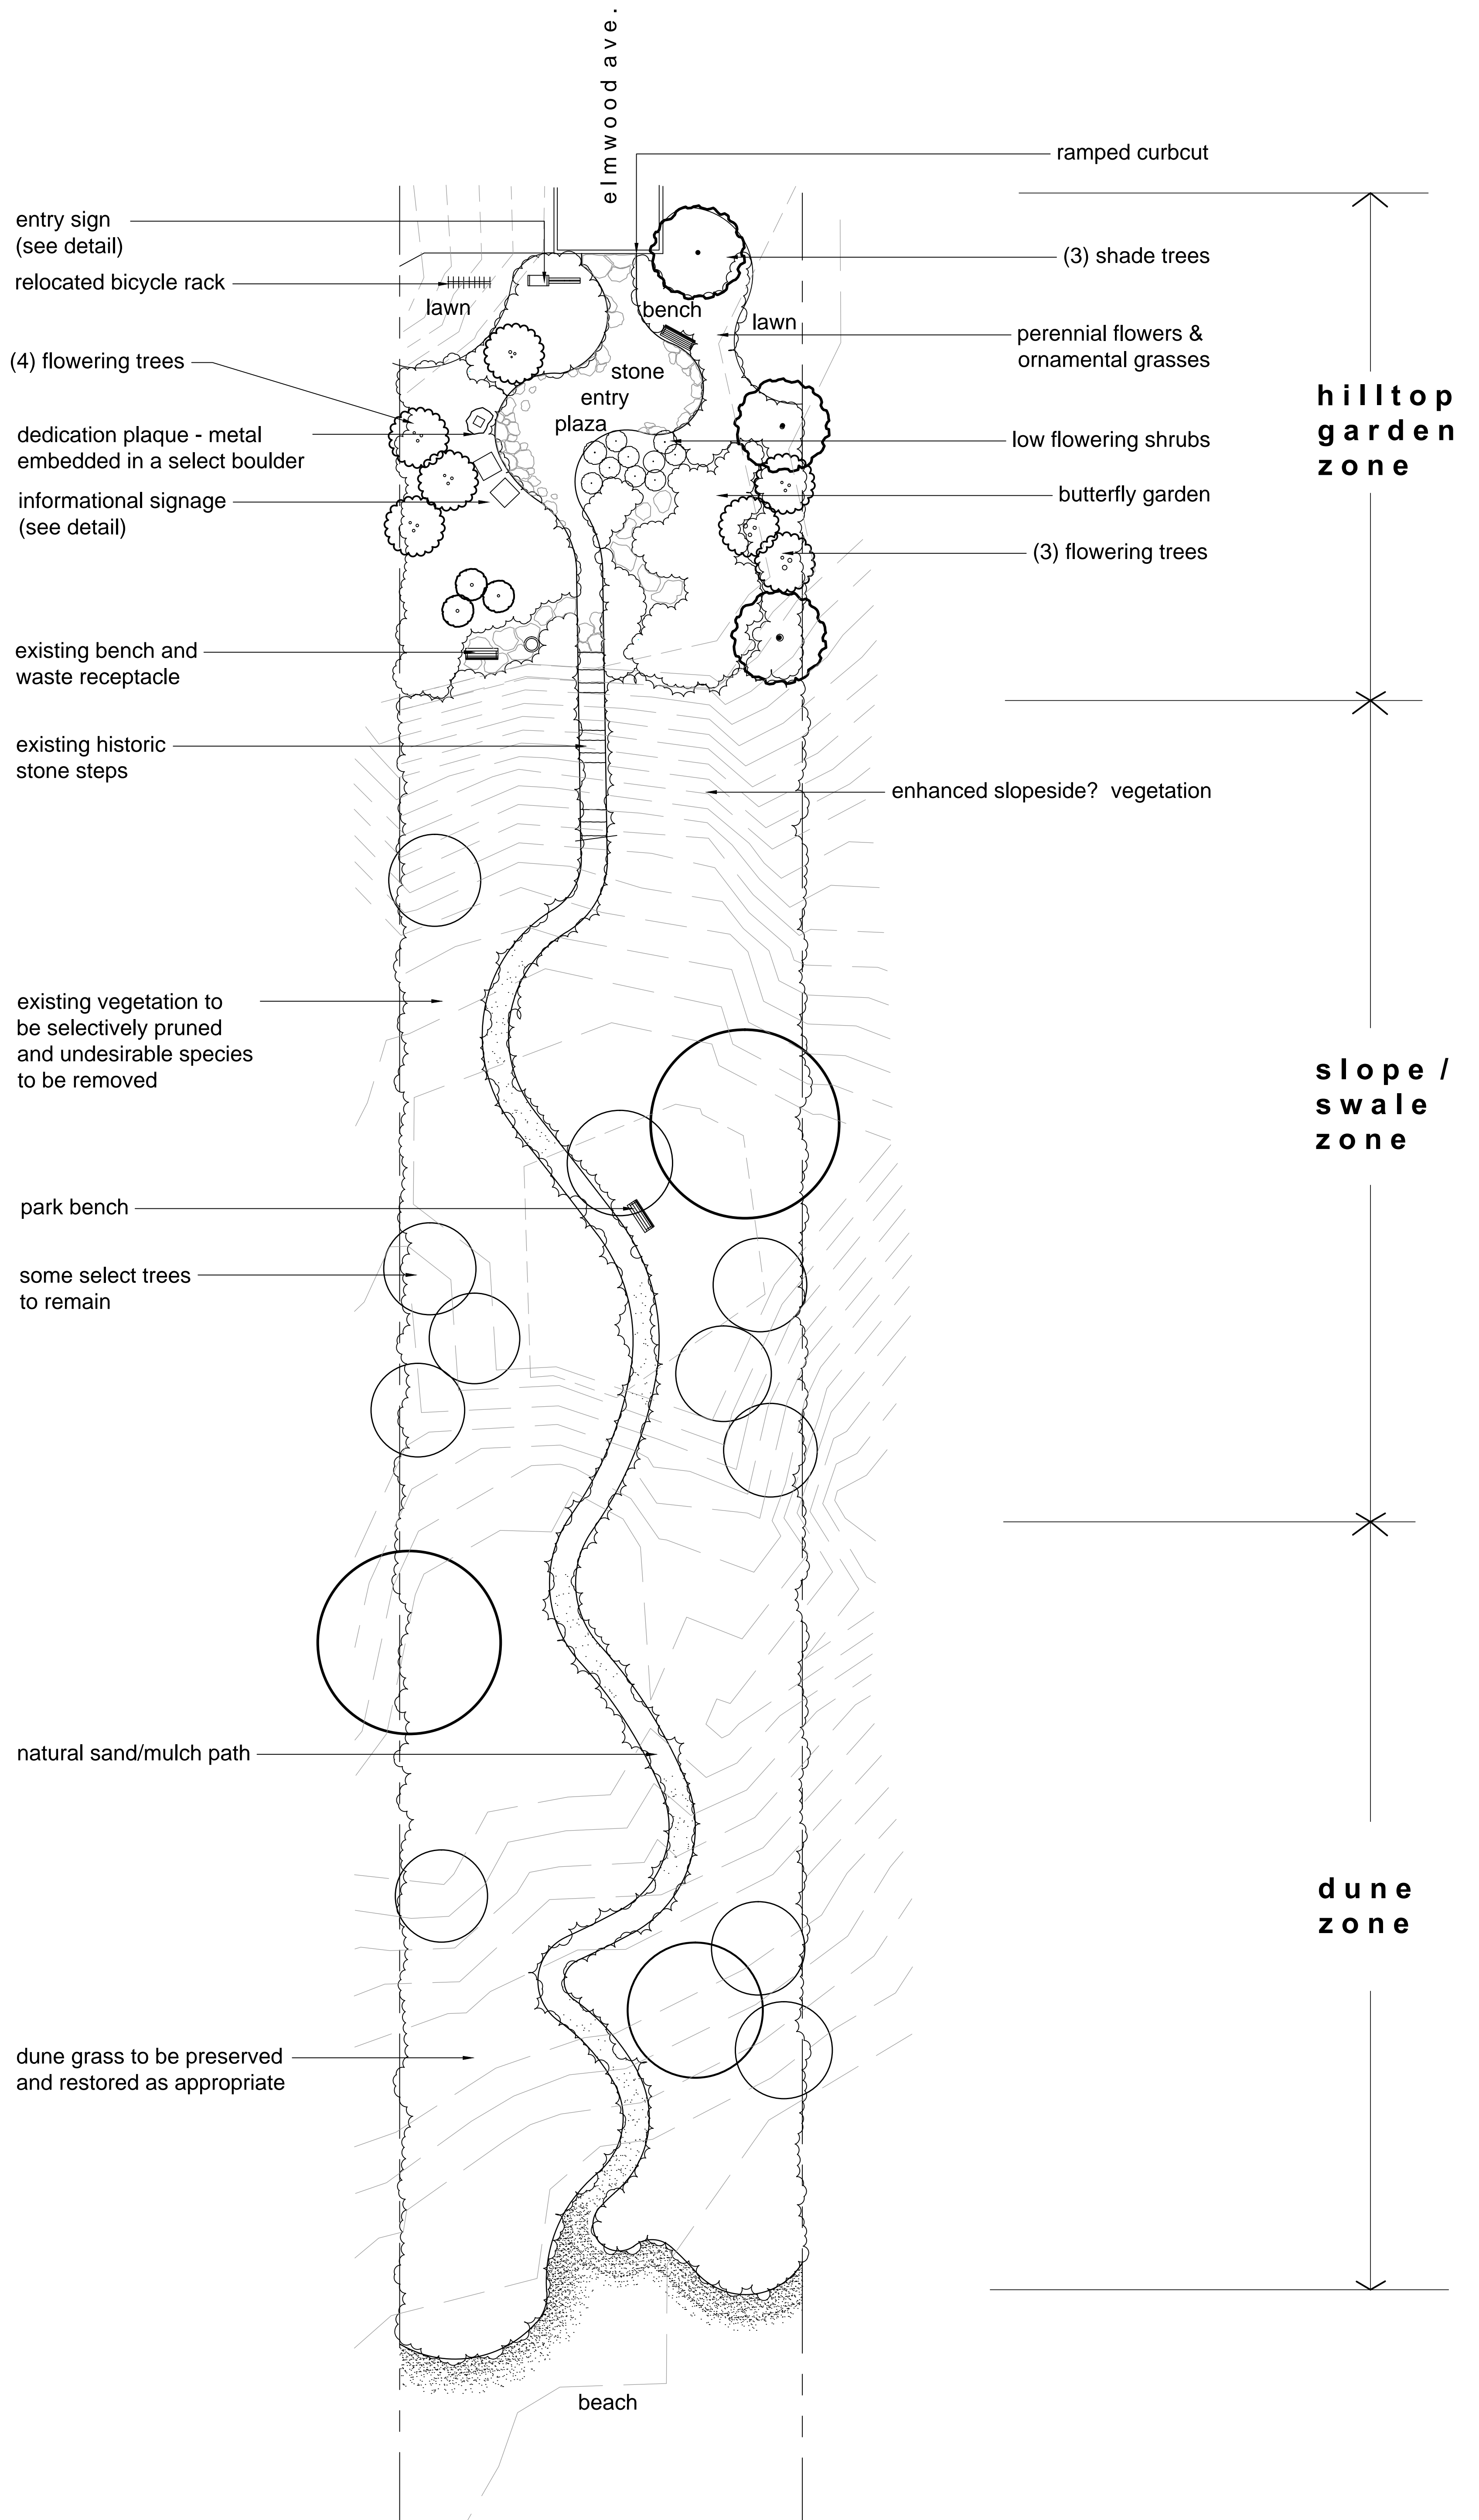

elmwood dunes
preserve

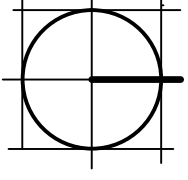