




## LEGEND

- A** Install curb extension on west side of Sheridan Road (3-4 feet) to improve sight lines to/from the north
- B** Install pedestrian warning sign (W11-2) and "AHEAD" placard (W16-9P) facing southbound at 250 feet north of the crosswalk
- C** Install pedestrian warning signs (W11-2) and "X" placards (W16-7P) facing northbound and southbound at each end of the crosswalk
- D** Modify striping for southbound entry to bike lane
-  Crosswalk (brick)
-  Pedestrian Ramp
-  Pedestrian Warning / Crosswalk Sign






## LEGEND

- A** Maintain existing crosswalk and Pedestrian Crosswalk Sign (R1-6a) on-street on the north side of the crosswalk to limit potential impacts by turning vehicles



Consider potential material change, consistent with corridor

--- Crosswalk (existing)

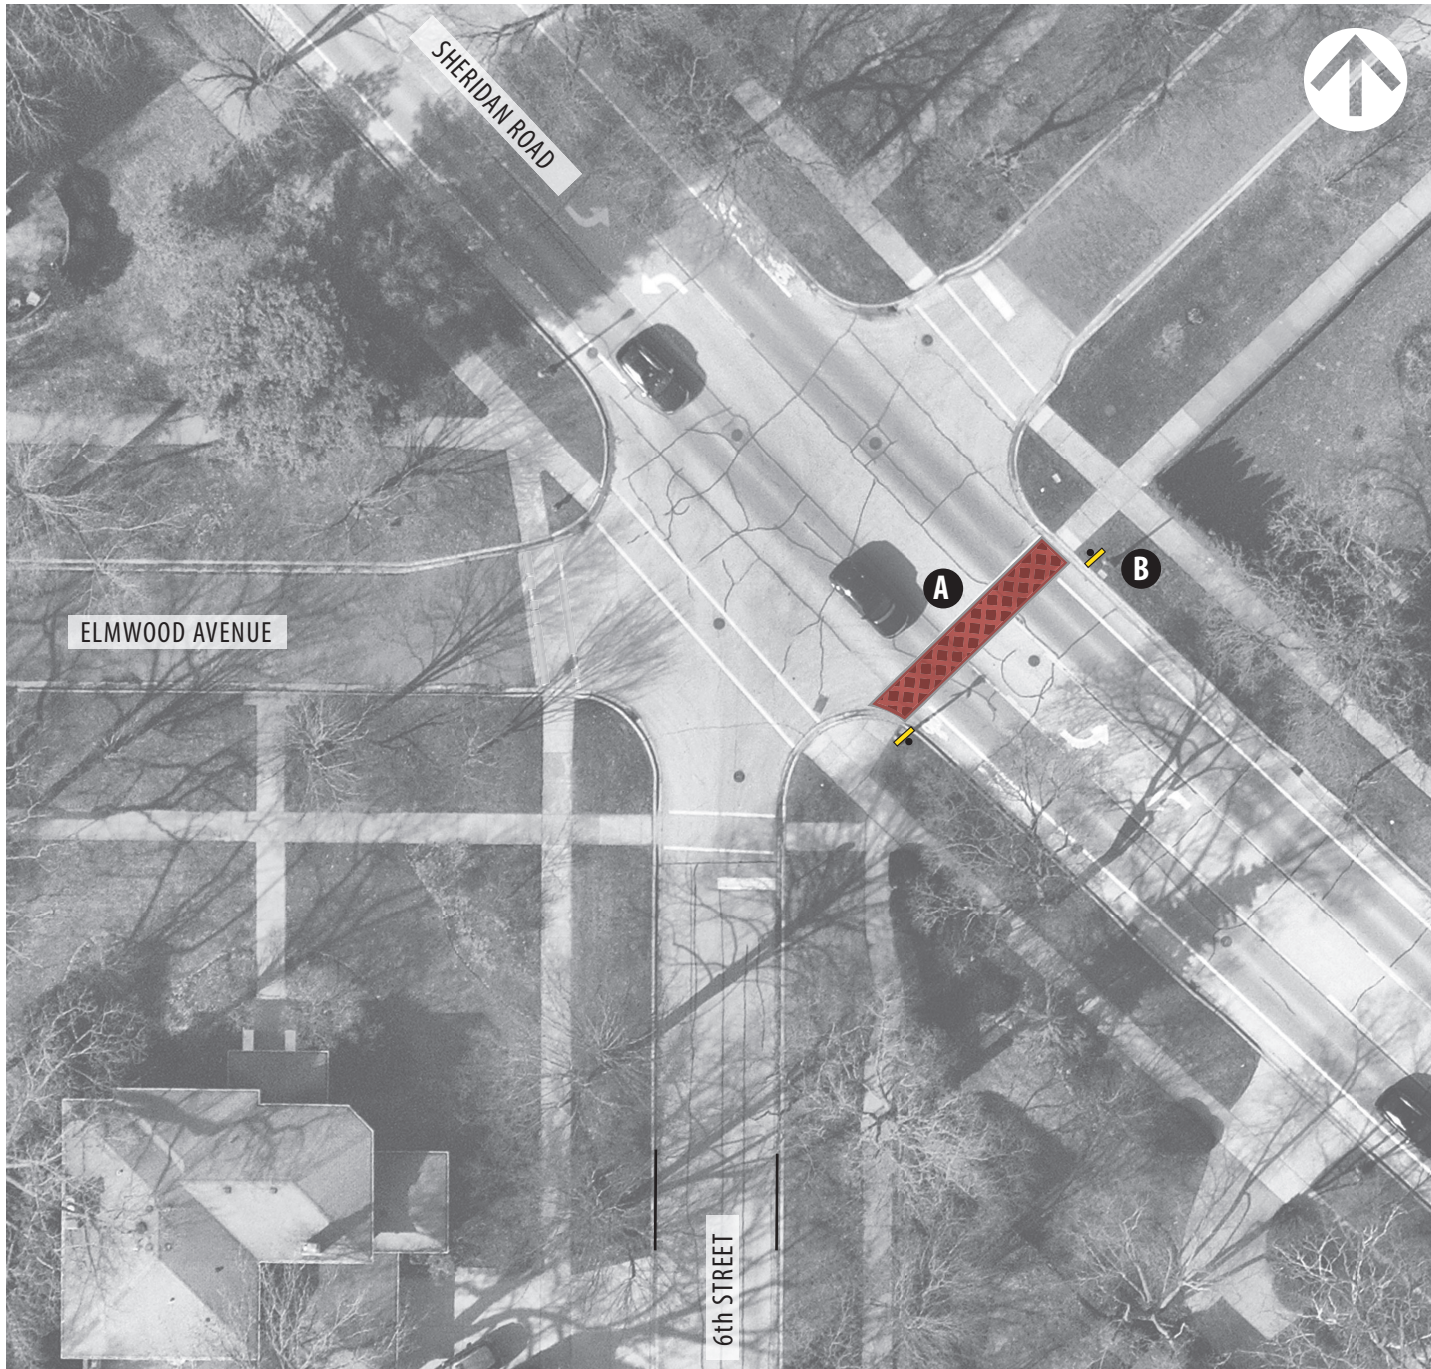




## LEGEND

- A** Install new crosswalk with differentiating color/material, consistent with other crosswalks on Sheridan Road
- B** Install pedestrian warning signs (W11-2) and "L" placards (W16-7P) facing northbound and southbound at each end of the crosswalk
-  Crosswalk (brick)
-  Pedestrian Warning / Crosswalk Sign




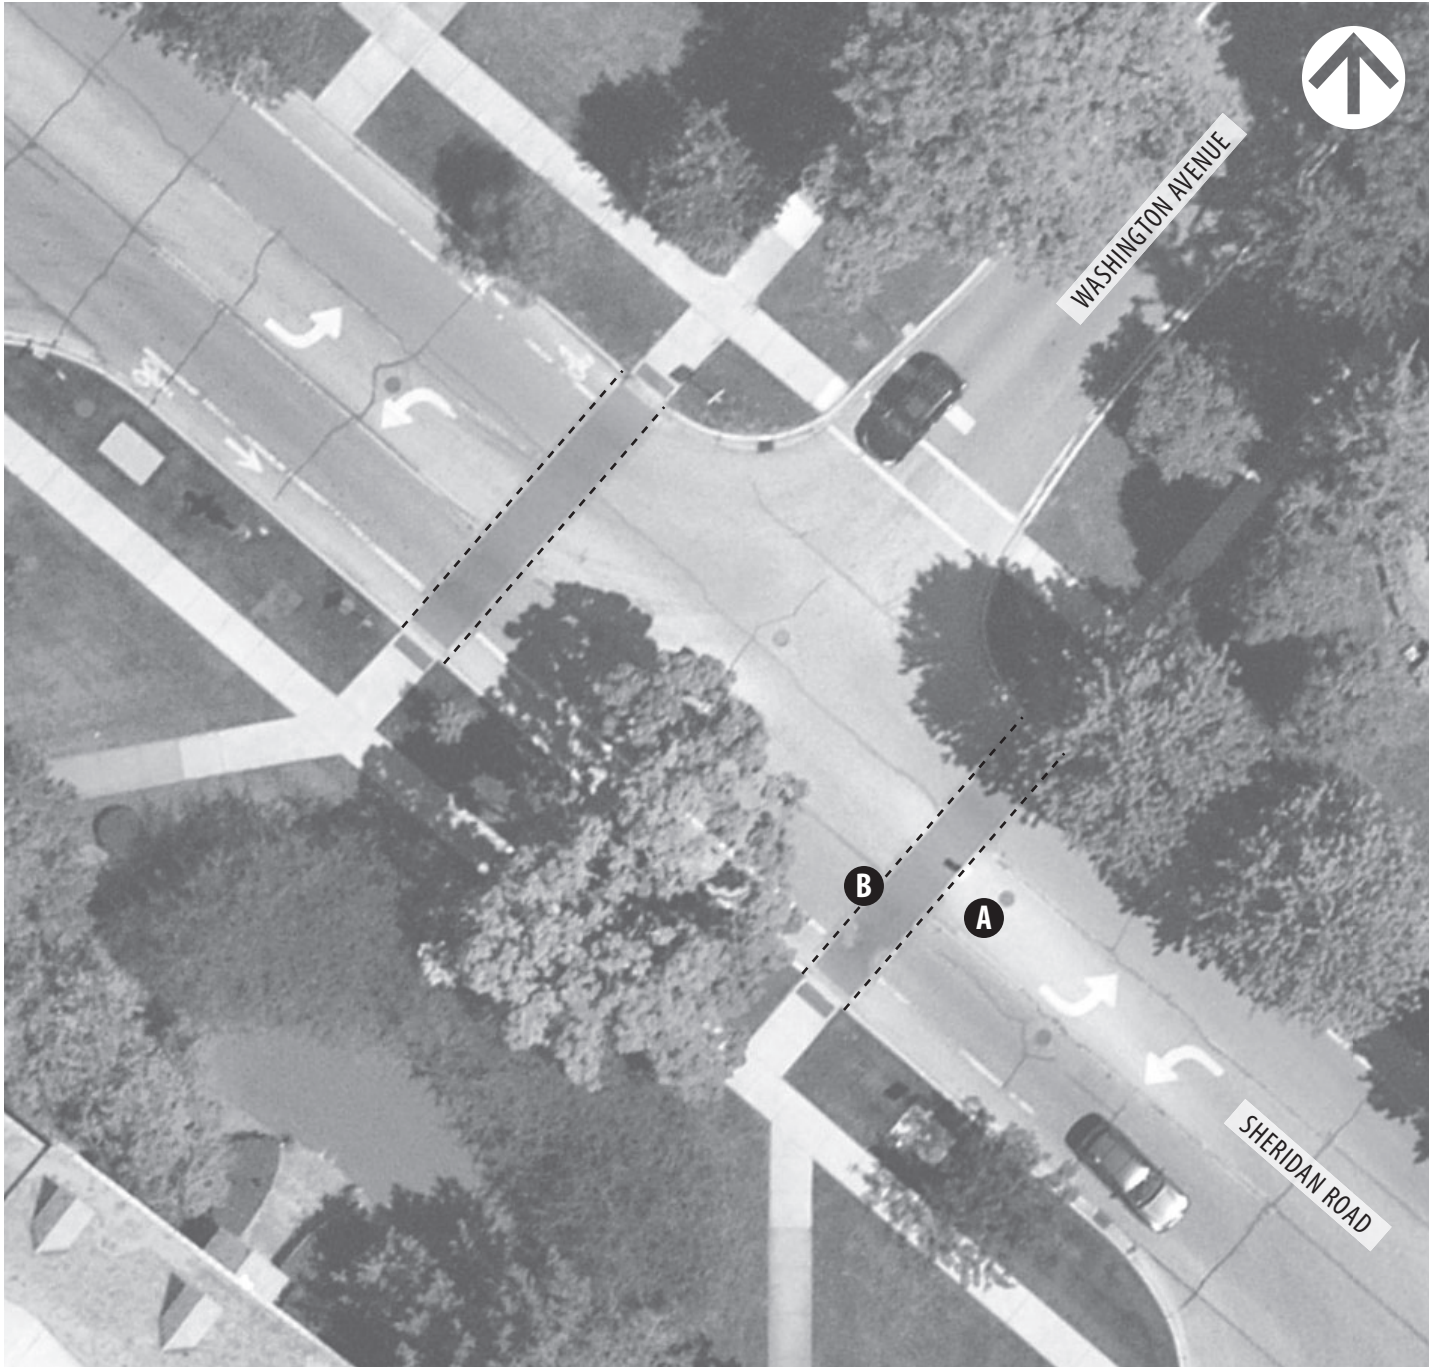

## LEGEND

- A** Maintain existing crosswalk and Pedestrian Crosswalk Sign (R1-6a) on-street on the south side of the southern crosswalk to limit potential impacts by turning vehicles
- B** Brick repairs to the southern crosswalk (current asphalt patches)


--- Crosswalk (existing)

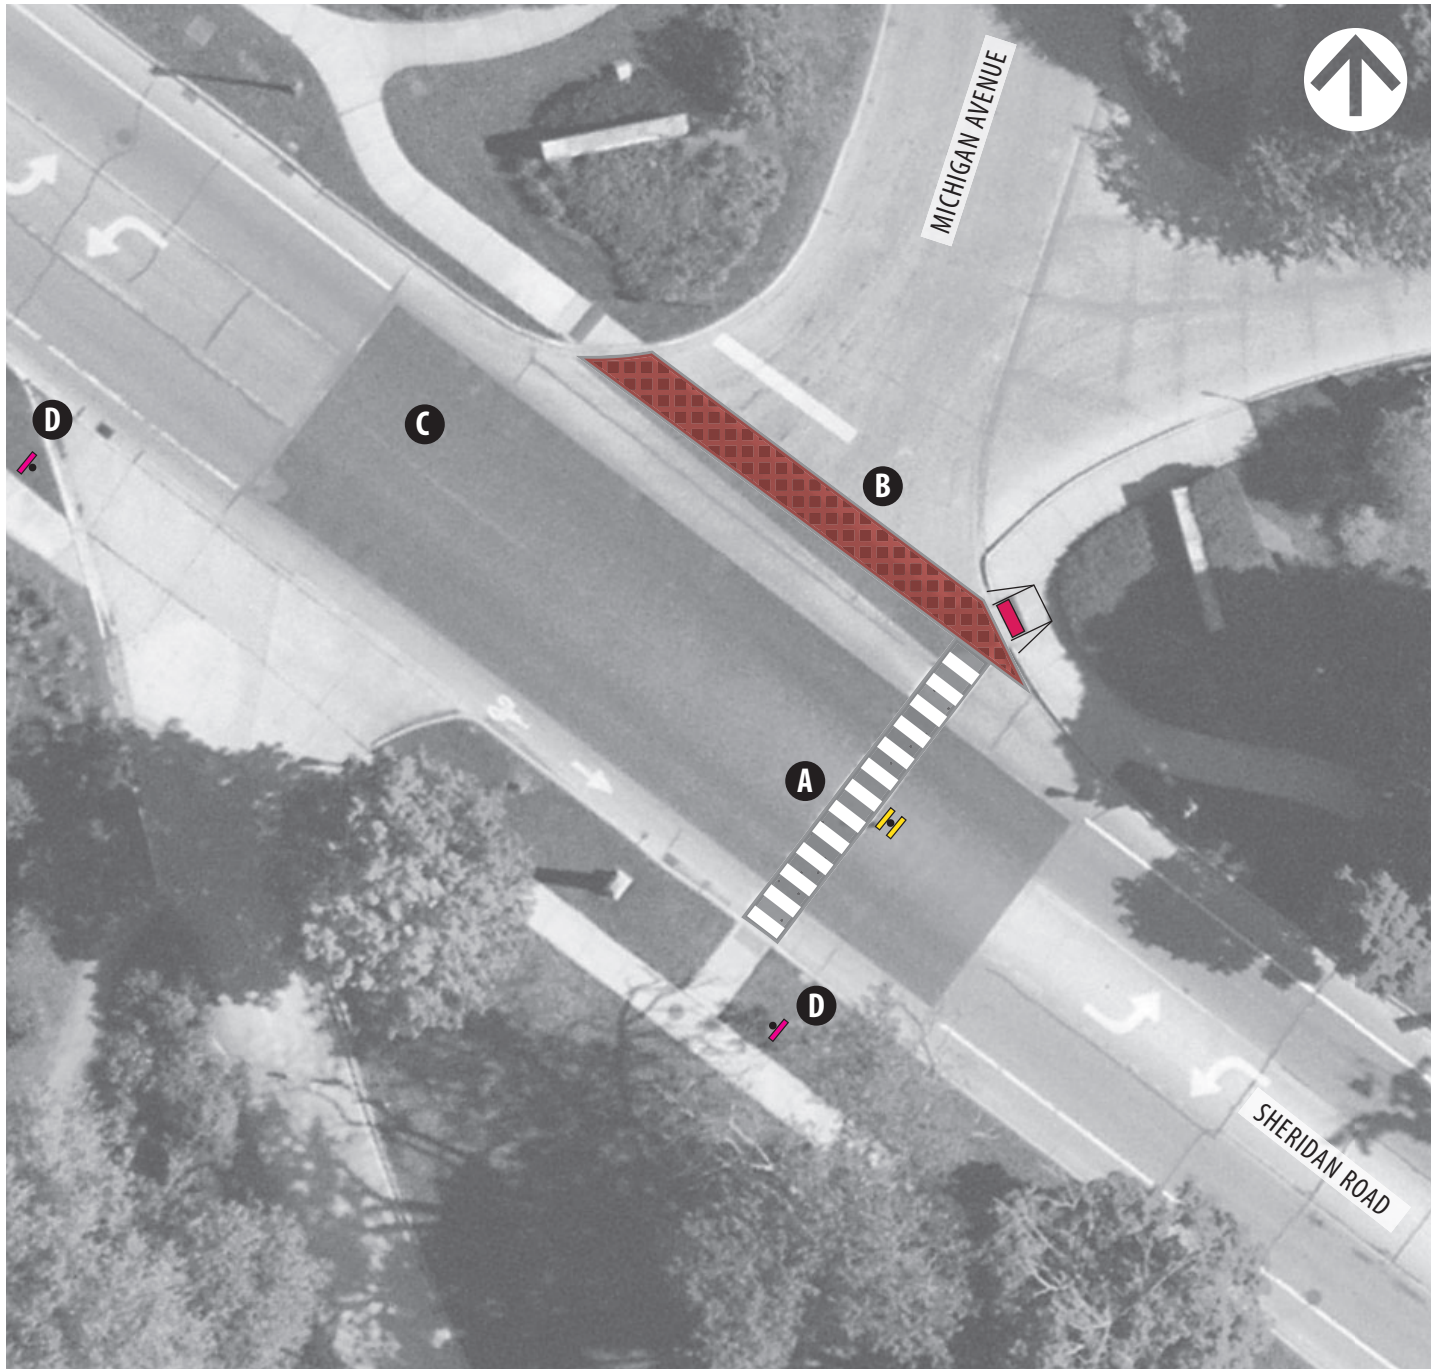

## LEGEND

- A** Replace striped crosswalk in brick intersection with a concrete crosswalk and continental striping
- B** Realign the crosswalk across Michigan Avenue to eliminate the bend, leading directly to the pedestrian ramp. The ramp on the southeast corner may require reconstruction/expansion
- C** Repair brick intersection
- D** Install wayfinding signs orienting pedestrians/cyclists to the Sheridan Road underpass along the Channel

 Crosswalk (brick)


 Crosswalk  
(concrete with continental striping)

 Pedestrian Ramp






 Pedestrian Warning / Crosswalk Sign

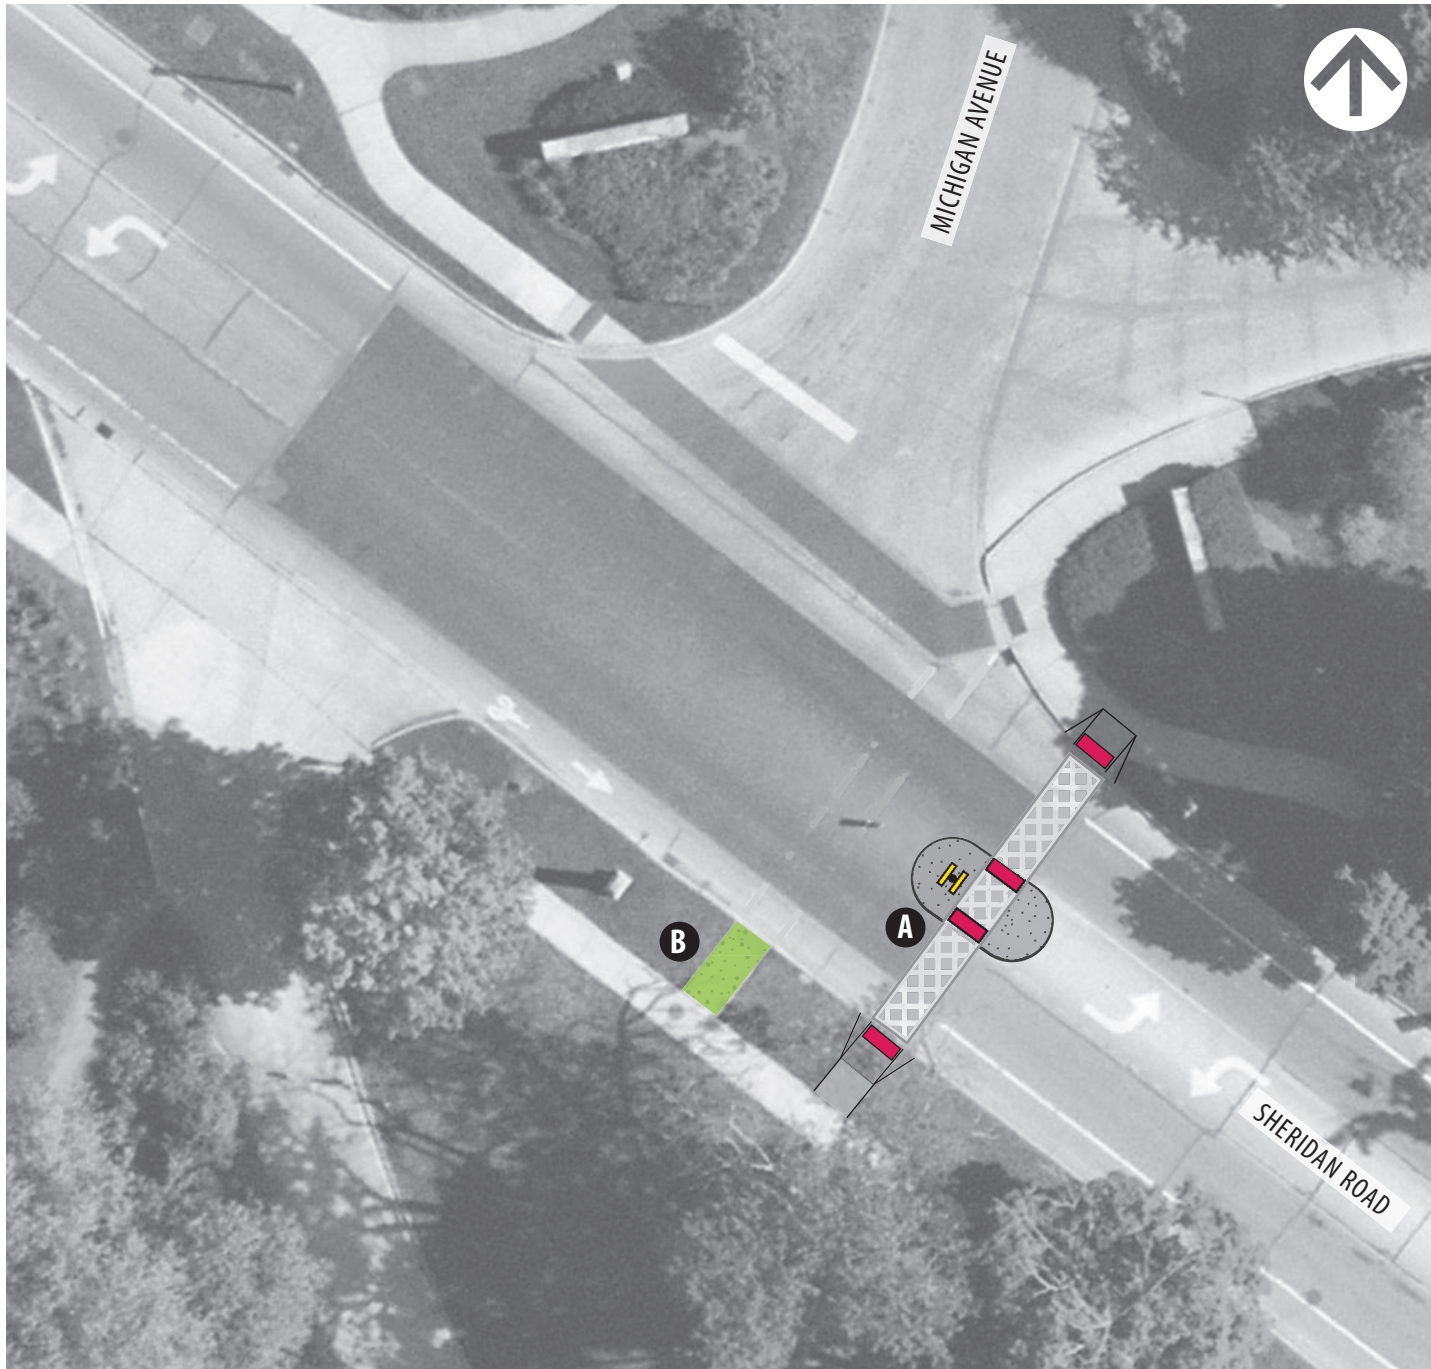
 Wayfinding Sign






## LEGEND

- A** Relocate crosswalk to east end of brick intersection with a median refuge. Use differentiating color/materials and/or continental stripe markings
- B** Remove sidewalk / pedestrian ramp
-  Crosswalk  
(concrete with pattern and parallel striping)
-  Raised Concrete Median Pedestrian Refuge
-  Pedestrian Ramp
-  Pedestrian Warning / Crosswalk Sign
-  Sidewalk Removal

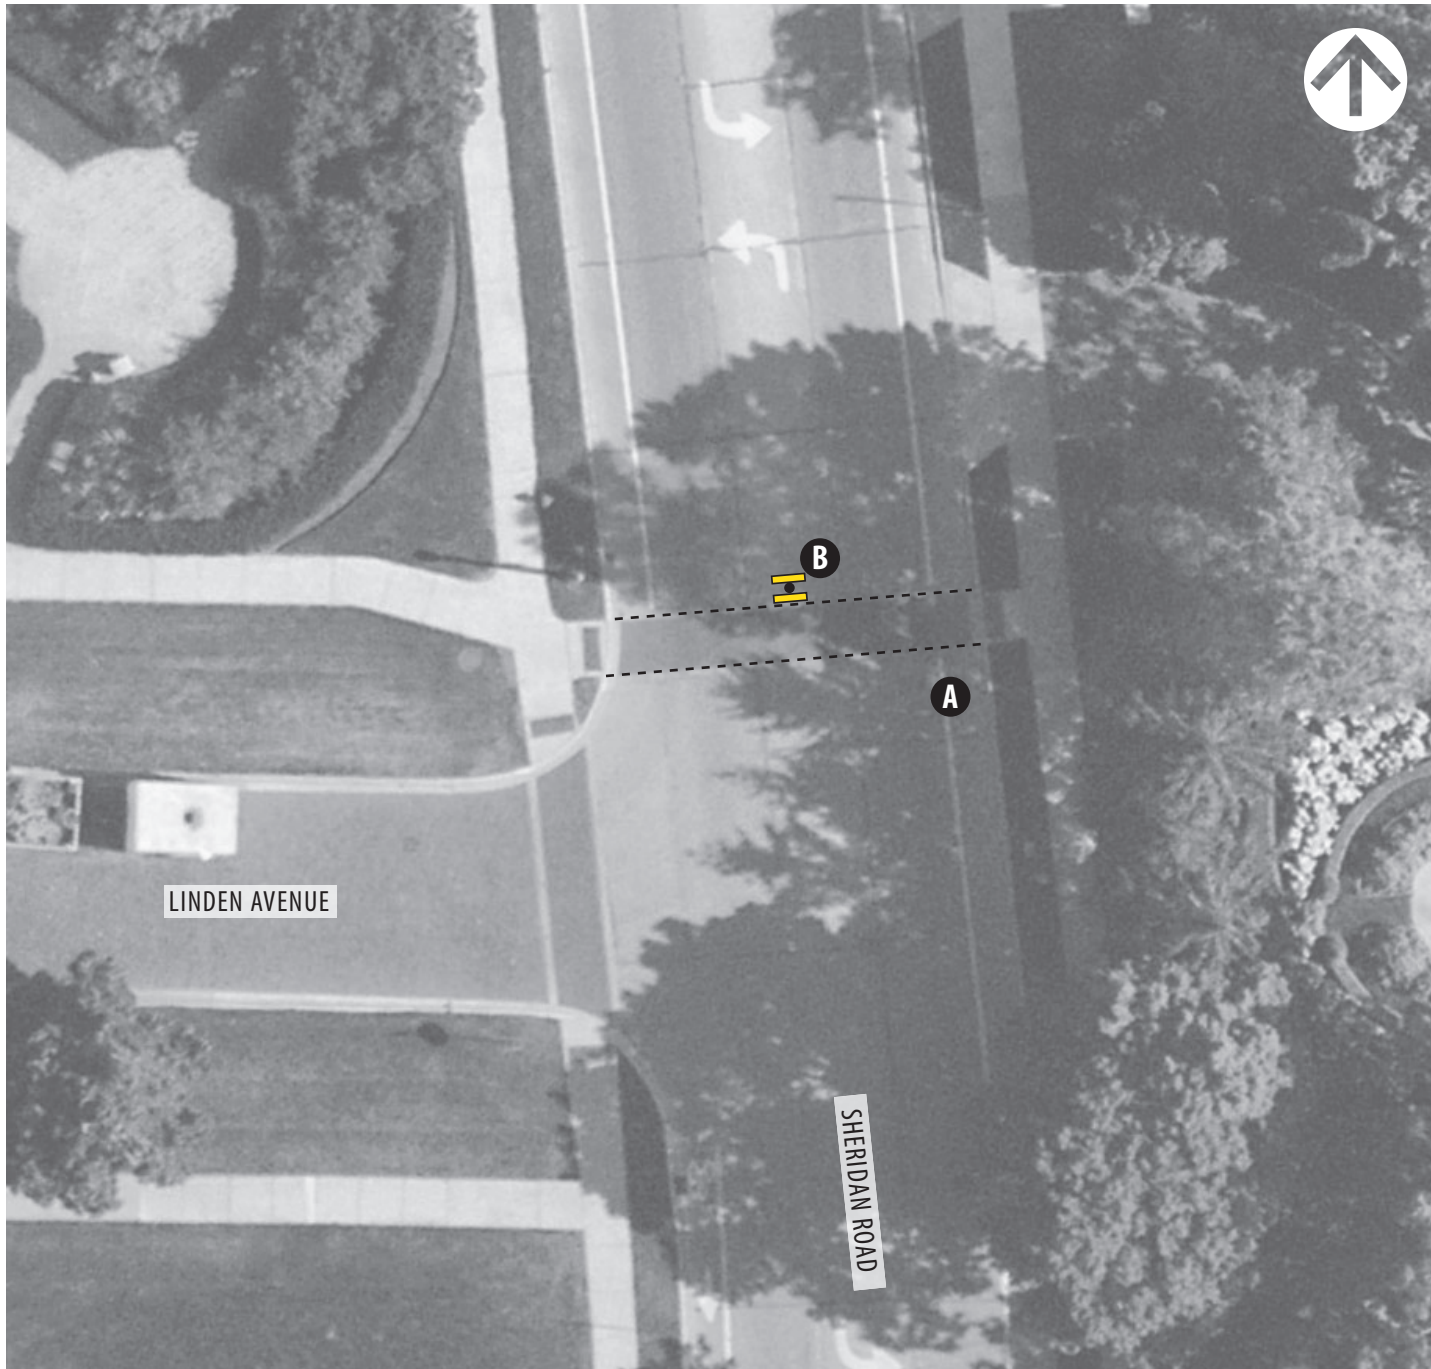

## LEGEND

- A** Maintain existing crosswalk
- B** Install Pedestrian Crosswalk Sign (R1-6a) on-street on the north side of the crosswalk to limit potential impacts by turning vehicles
- Crosswalk (existing)
-  Pedestrian Warning / Crosswalk Sign