



# A. P. SURVEYING COMPANY, PC.

LICENCE No. 184-003309


1000 :  
VII

## PROFESSIONAL DESIGN FIRM - LAND SURVEYING CORPORATION

# ALTA/ACSM LAND TITLE SURVEY

THE NORTH 50.00 FEET OF LOT 7 AND THE SOUTH 50.00 FEET OF LOT 8 IN VILLAGE OF WILMETTE, A SUBDIVISION OF THE WEST 63.55 CHAINS OF THE NORTH SECTION OF QUILMETTE RESERVATION, ALSO THE 40.00 FEET NORTH OF AND ADJOINING THE CENTER LINE OF NORTH AVENUE AND THE 33.00 FEET SOUTH AND ADJOINING THE CENTER LINE OF SOUTH AVENUE IN SUBDIVISION OF THE WEST 1/2 OF THE NORTHWEST 1/4 OF SECTION 34, TOWNSHIP 42 NORTH, RANGE 13 EAST OF THE THIRD PRINCIPAL MERIDIAN IN COOK COUNTY, ILLINOIS.

TOTAL NET AREA : 24681.70 SQ. FT.  
0.554 ACRES

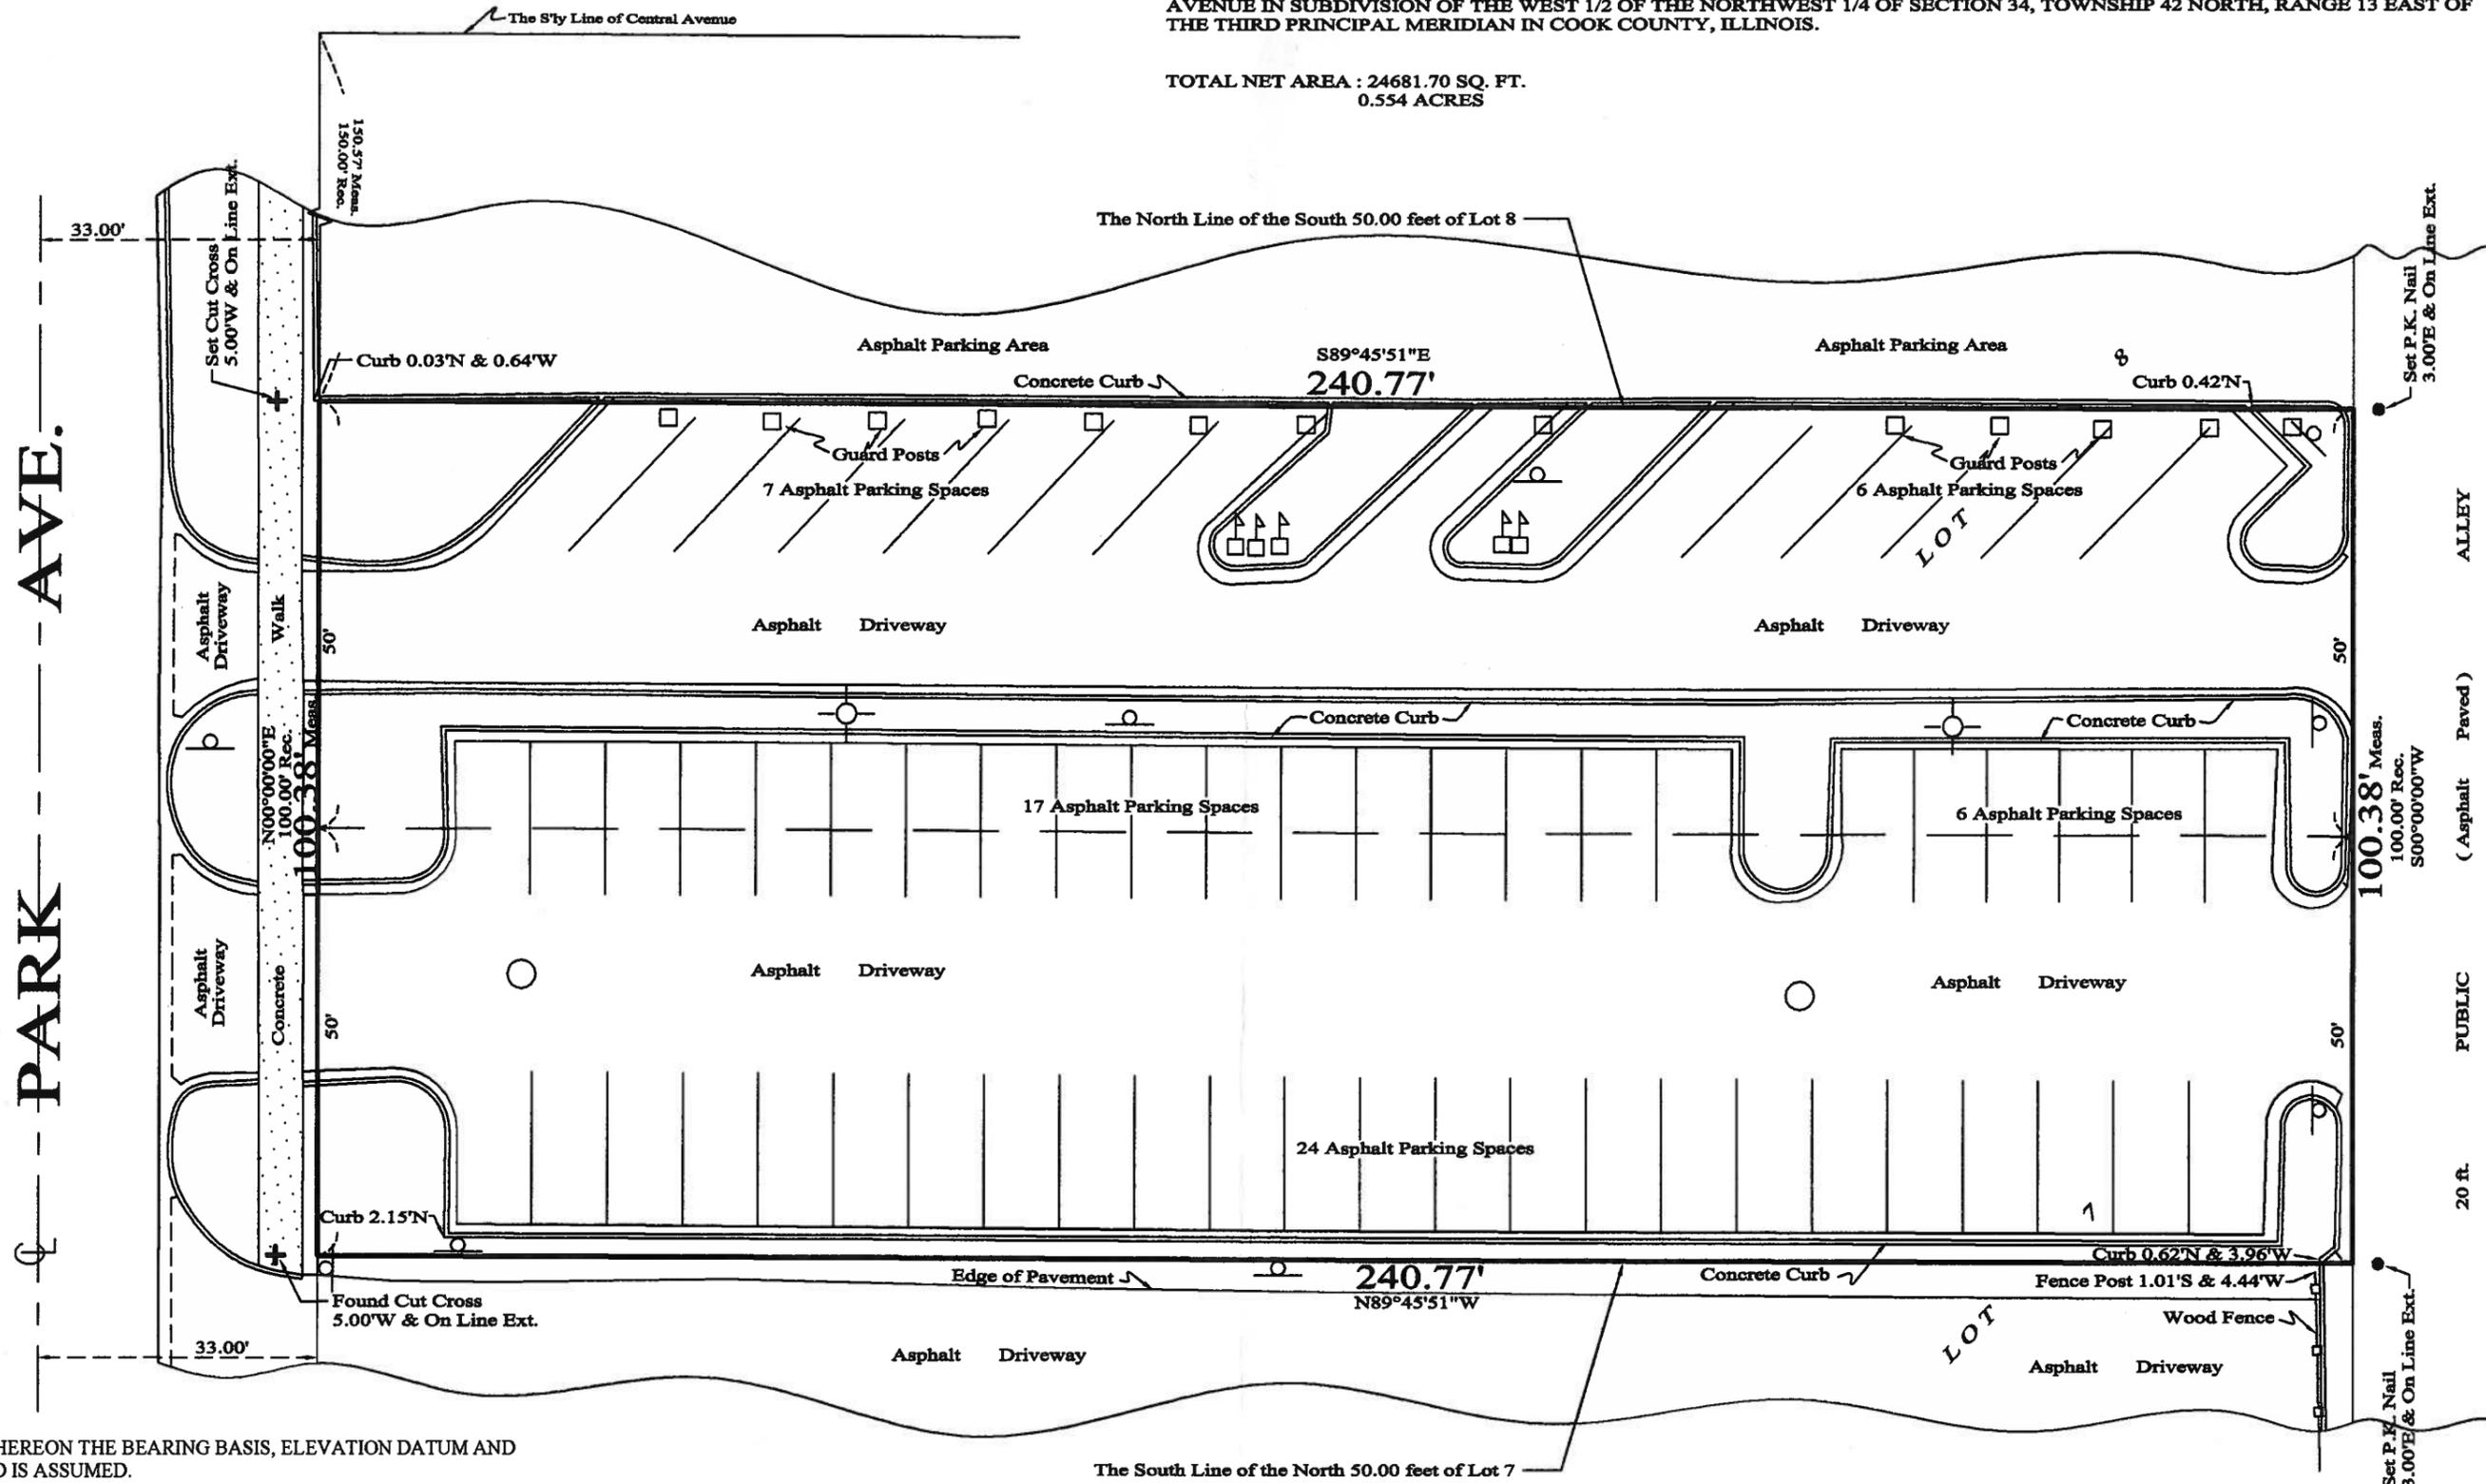

### LEGEND :

- CATCH BASIN
- MAIL BOX
- LIGHT POLE
- SIGN

UNLESS OTHERWISE NOTED HEREON THE BEARING BASIS, ELEVATION DATUM AND COORDINATE DATUM IF USED IS ASSUMED.

I HAVE MADE NO INDEPENDENT SEARCH OF THE RECORDS FOR EASEMENTS, ENCUMBRANCES, OWNERSHIP OR ANY OTHER FACTS WHICH AN ACCURATE AND CURRENT TITLE SEARCH MAY DISCLOSE AS PART OF THIS SURVEY, BUT HAVE RELIED UPON THE INFORMATION SUPPLIED TO ME BY THE OWNER'S REPRESENTATIVE.

I ALSO STATE THAT A TITLE COMMITMENT WAS NOT FURNISHED FOR THIS SURVEY.

DIMENSIONS ARE NOT TO BE ASSUMED FROM SCALING

### FLOOD CERTIFICATE :

ACCORDING TO FLOOD INSURANCE RATE MAP OF VILLAGE OF WILMETTE, ILLINOIS OF NOVEMBER

### NOTE:

I have made no independent search of records for easements, encumbrances, ownership, or any other facts

THIS IS TO CERTIFY THAT THIS MAP OR PLAT AND THE SURVEY WERE MADE IN ACCORDANCE WITH "MINIMUM STANDARD DET. FOR ALTA/ACSM LAND TITLE SURVEYS," JOINTLY ESTABLISHED ALTA, ACSM AND NSPS IN 1999, AND INCLUDES ITEMS 1, 3, 4, TABLE A THEREOF. PURSUANT TO THE ACCURACY STANDARDS NSPS AND ACSM AND IN EFFECT ON THE DATE OF THIS CERTIFIC